


F H W A	STATE	FED. AID PROJ. NO.	SHEET NO.	TOTAL SHEETS
REGION NO.				
3	MD			

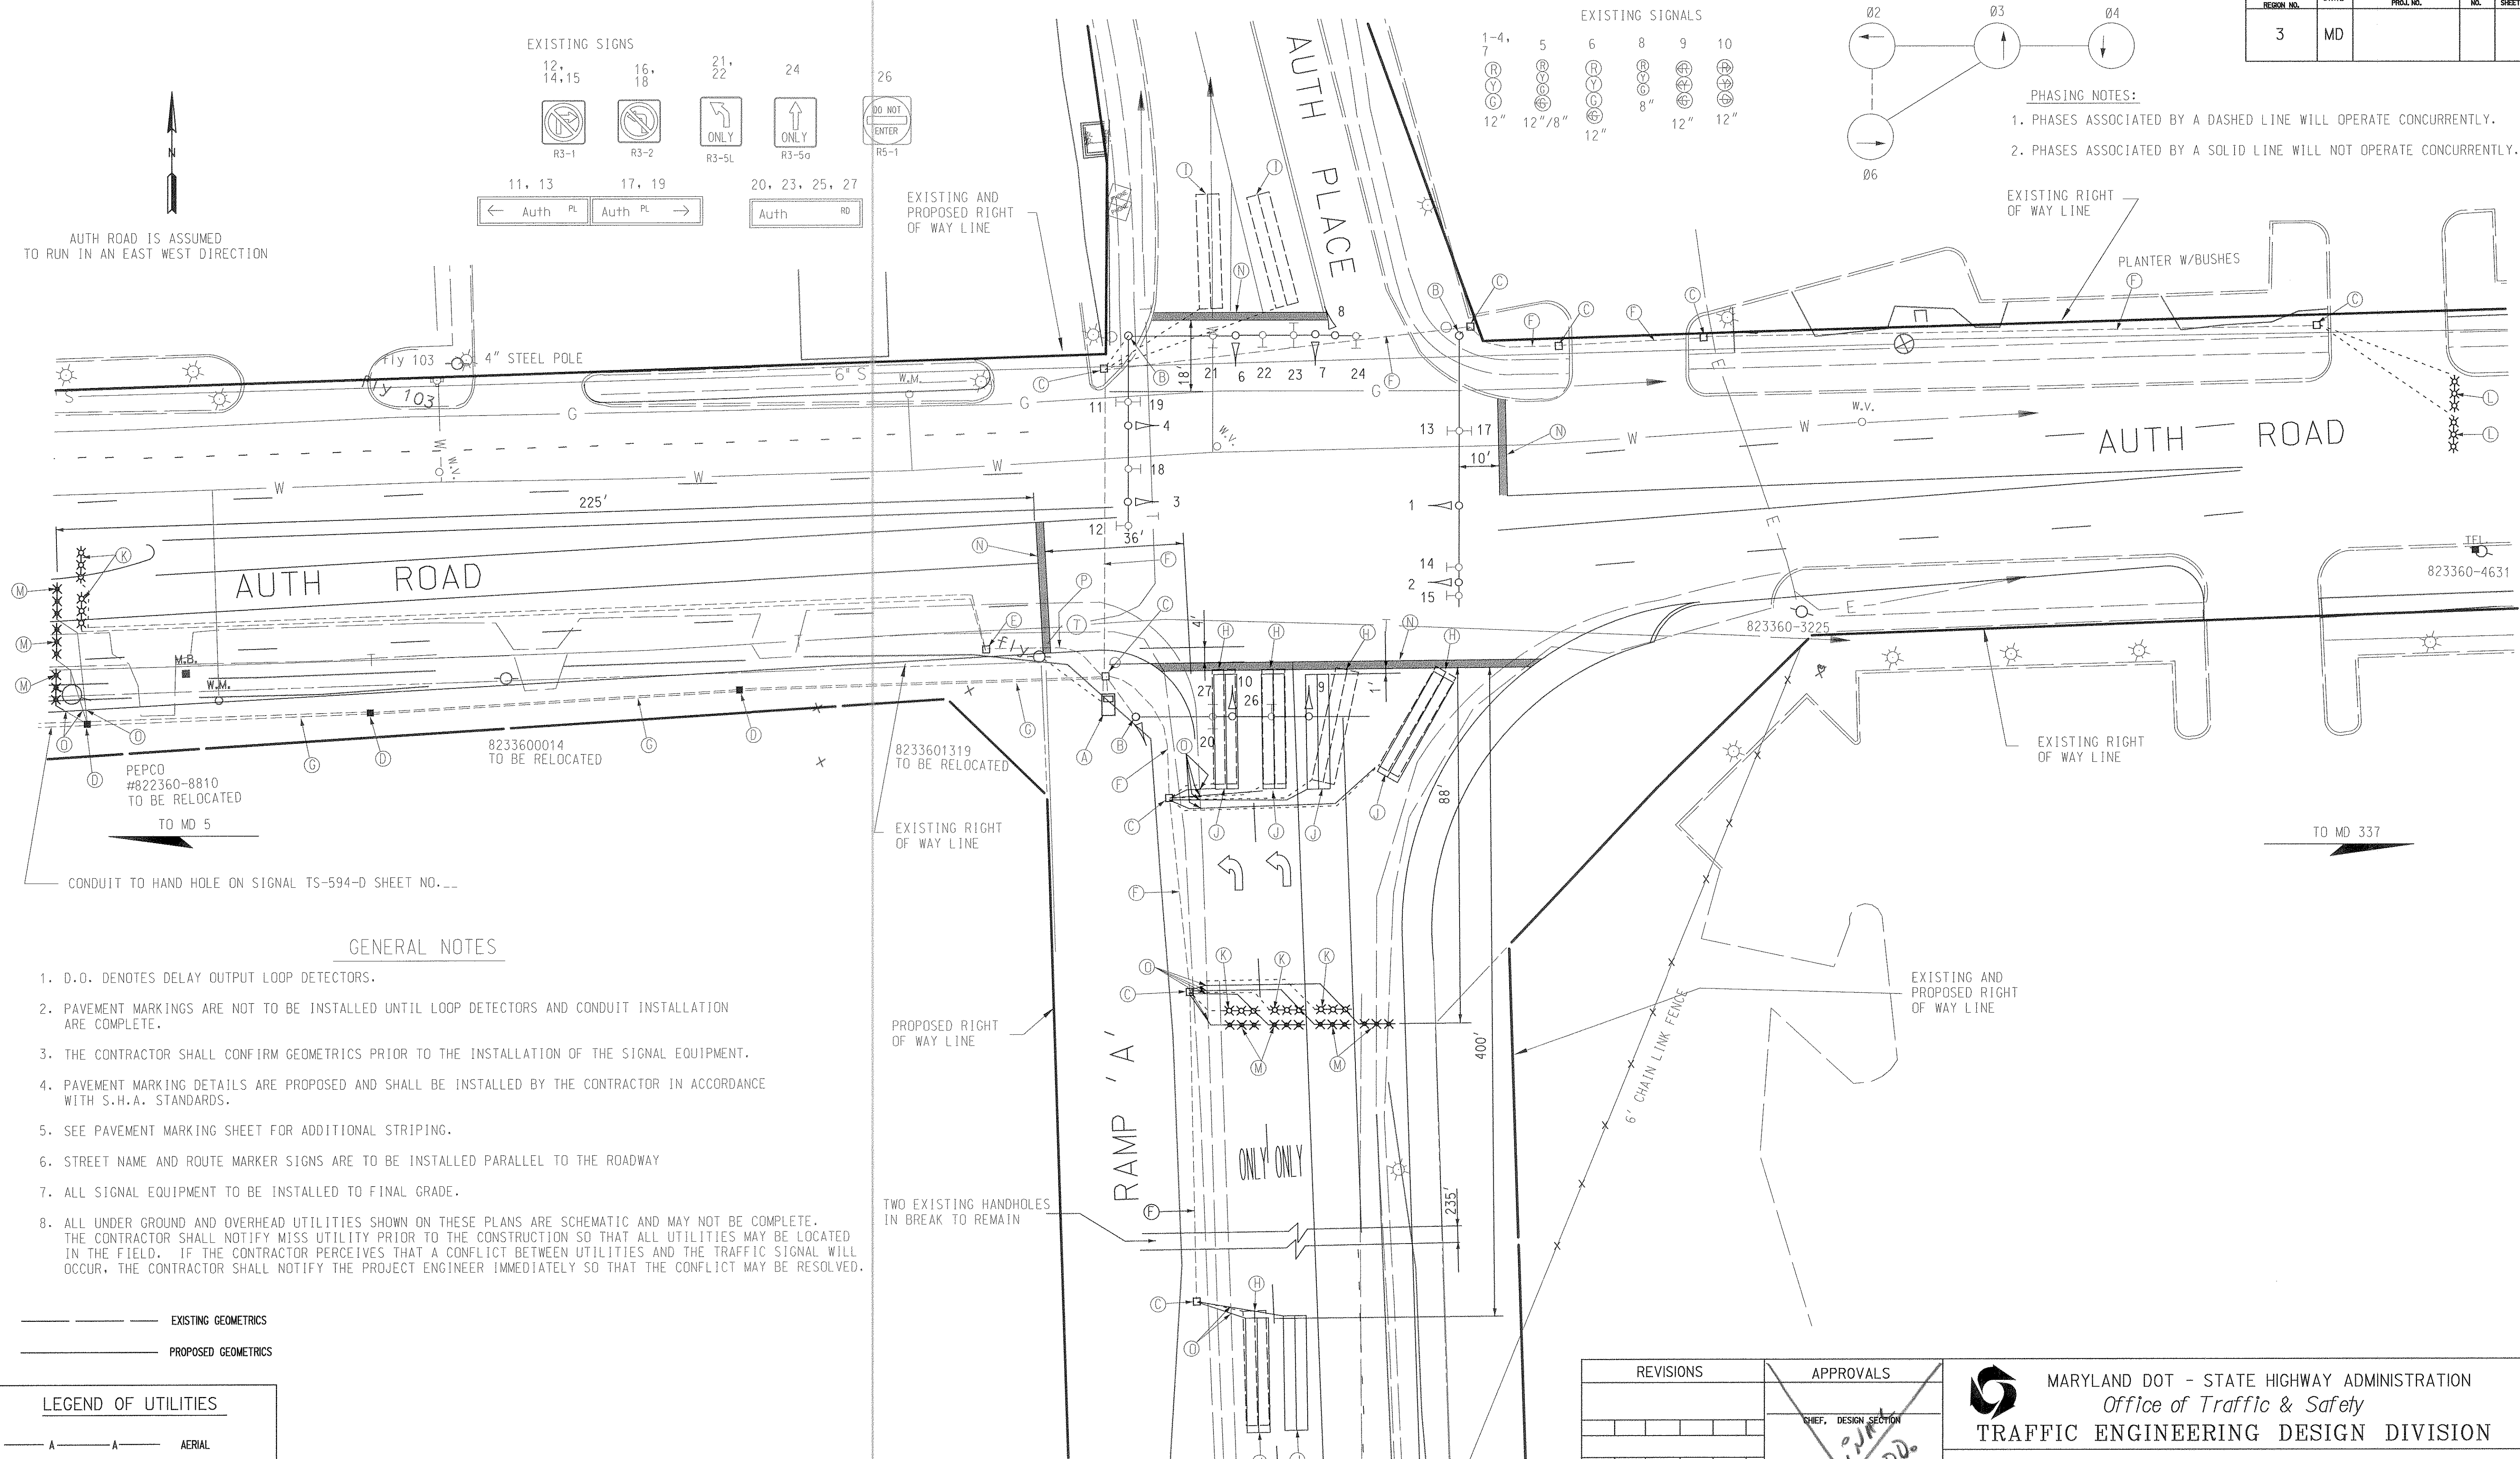

REVISIONS		APPROVALS
		CHIEF, DESIGN SECTION
		ASST. DISTRICT ENGINEER, TRAFFIC
		CHIEF, TRAFFIC ENGINEERING DESIGN DIVISION
		DIRECTOR, TRAFFIC & SAFETY


 MARYLAND DOT - STATE HIGHWAY ADMINISTRATION  
*Office of Traffic & Safety*  
 TRAFFIC ENGINEERING DESIGN DIVISION

AUTH ROAD @ I-495 / AUTH PLACE

LOG MILE:163584000.25

DRAWN BY: T. ZAYDE  
CHK. BY: K. SCHMIDT  
SCALE: 1"=20'  
DATE: 2-23-98

F.A.P. NO.	AC-STPG-000S (588) E
S.H.A. NO.	PG217A21
COUNTY	PRINCE GEORGE'S

TS NO.	SHEET NO.
3796-A	OF